


NOTE: NO METERS WILL BE SET IN BOXES PLACED IN SIDEWALKS OR PAVED AREAS OR BETWEEN SIDEWALK AND CURB

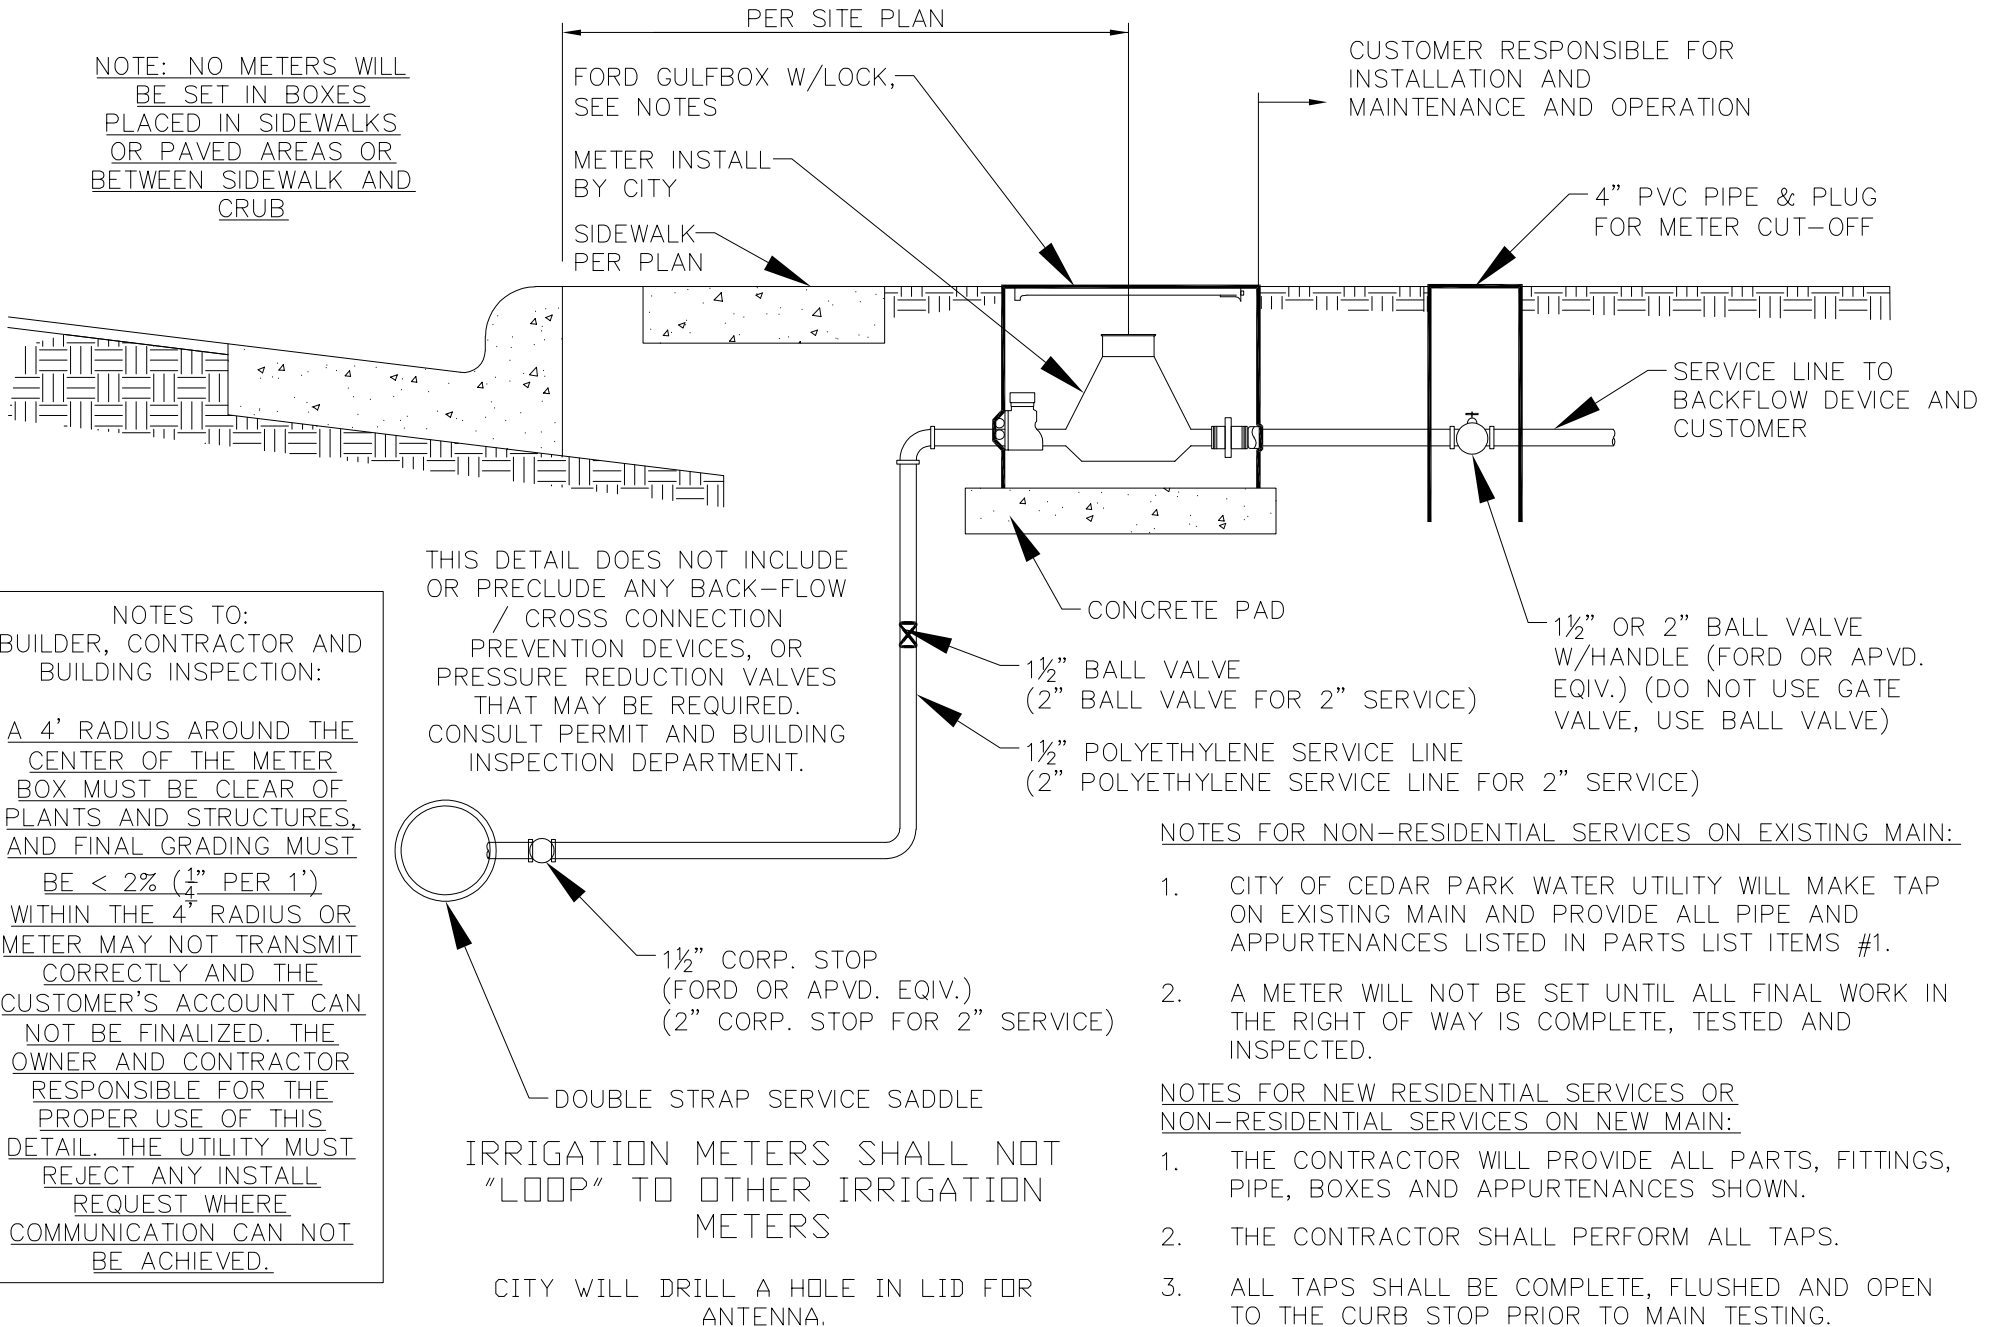

NOTES TO:
 BUILDER, CONTRACTOR AND
 BUILDING INSPECTION:
A 4' RADIUS AROUND THE
 CENTER OF THE METER
 BOX MUST BE CLEAR OF
 PLANTS AND STRUCTURES,
 AND FINAL GRADING MUST
 BE < 2% (1" PER 1')
WITHIN THE 4' RADIUS OR
 METER MAY NOT TRANSMIT
 CORRECTLY AND THE
 CUSTOMER'S ACCOUNT CAN
 NOT BE FINALIZED. THE
 OWNER AND CONTRACTOR
 RESPONSIBLE FOR THE
 PROPER USE OF THIS
 DETAIL. THE UTILITY MUST
 REJECT ANY INSTALL
 REQUEST WHERE
 COMMUNICATION CAN NOT
 BE ACHIEVED.

THIS DETAIL DOES NOT INCLUDE OR PRECLUDE ANY BACK-FLOW / CROSS CONNECTION PREVENTION DEVICES, OR PRESSURE REDUCTION VALVES THAT MAY BE REQUIRED. CONSULT PERMIT AND BUILDING INSPECTION DEPARTMENT.

IRRIGATION METERS SHALL NOT "LOOP" TO OTHER IRRIGATION METERS

CITY WILL DRILL A HOLE IN LID FOR ANTENNA.

CUSTOMER RESPONSIBLE FOR INSTALLATION AND MAINTENANCE AND OPERATION

NOTES FOR NON-RESIDENTIAL SERVICES ON EXISTING MAIN:

1. CITY OF CEDAR PARK WATER UTILITY WILL MAKE TAP ON EXISTING MAIN AND PROVIDE ALL PIPE AND APPURTENANCES LISTED IN PARTS LIST ITEMS #1.
2. A METER WILL NOT BE SET UNTIL ALL FINAL WORK IN THE RIGHT OF WAY IS COMPLETE, TESTED AND INSPECTED.

NOTES FOR NEW RESIDENTIAL SERVICES OR NON-RESIDENTIAL SERVICES ON NEW MAIN:

1. THE CONTRACTOR WILL PROVIDE ALL PARTS, FITTINGS, PIPE, BOXES AND APPURTENANCES SHOWN.
2. THE CONTRACTOR SHALL PERFORM ALL TAPS.
3. ALL TAPS SHALL BE COMPLETE, FLUSHED AND OPEN TO THE CURB STOP PRIOR TO MAIN TESTING.

CITY OF CEDAR PARK
 DEPARTMENT OF PUBLIC WORKS
 VER: 200918

STANDARD DETAIL FOR 1 1/2" OR 2" WATER METER SERVICE